

LEGEND


- STAGE BOUNDARY
- FINISHED SURFACE CONTOURS (10.25m INTERVALS)
- LOT BOUNDARY
- ROAD CENTERLINE
- OPTIONAL "ZERO LOT" BOUNDARY
- TOP OF BATTER
- TOE OF BATTER

LEGEND

- RETAINING WALL
- BARRIER TYPE 'B1' KERB AND CHANNEL
- MOUNTABLE TYPE 'M3' KERB AND CHANNEL
- EDGE OF SURFACING
- OPEN CHANNEL
- SWD - STORMWATER DRAINAGE
- RWD - ROOFWATER DRAINAGE

LEGEND

- SEWER RETICULATION
- WATER RETICULATION
- WATER CONDUIT
- CONCRETE PATHWAY
- GROUTED ROCK PITCHING
- GRAVEL TRACK 150mm TYPE 2.3 ROAD BASE

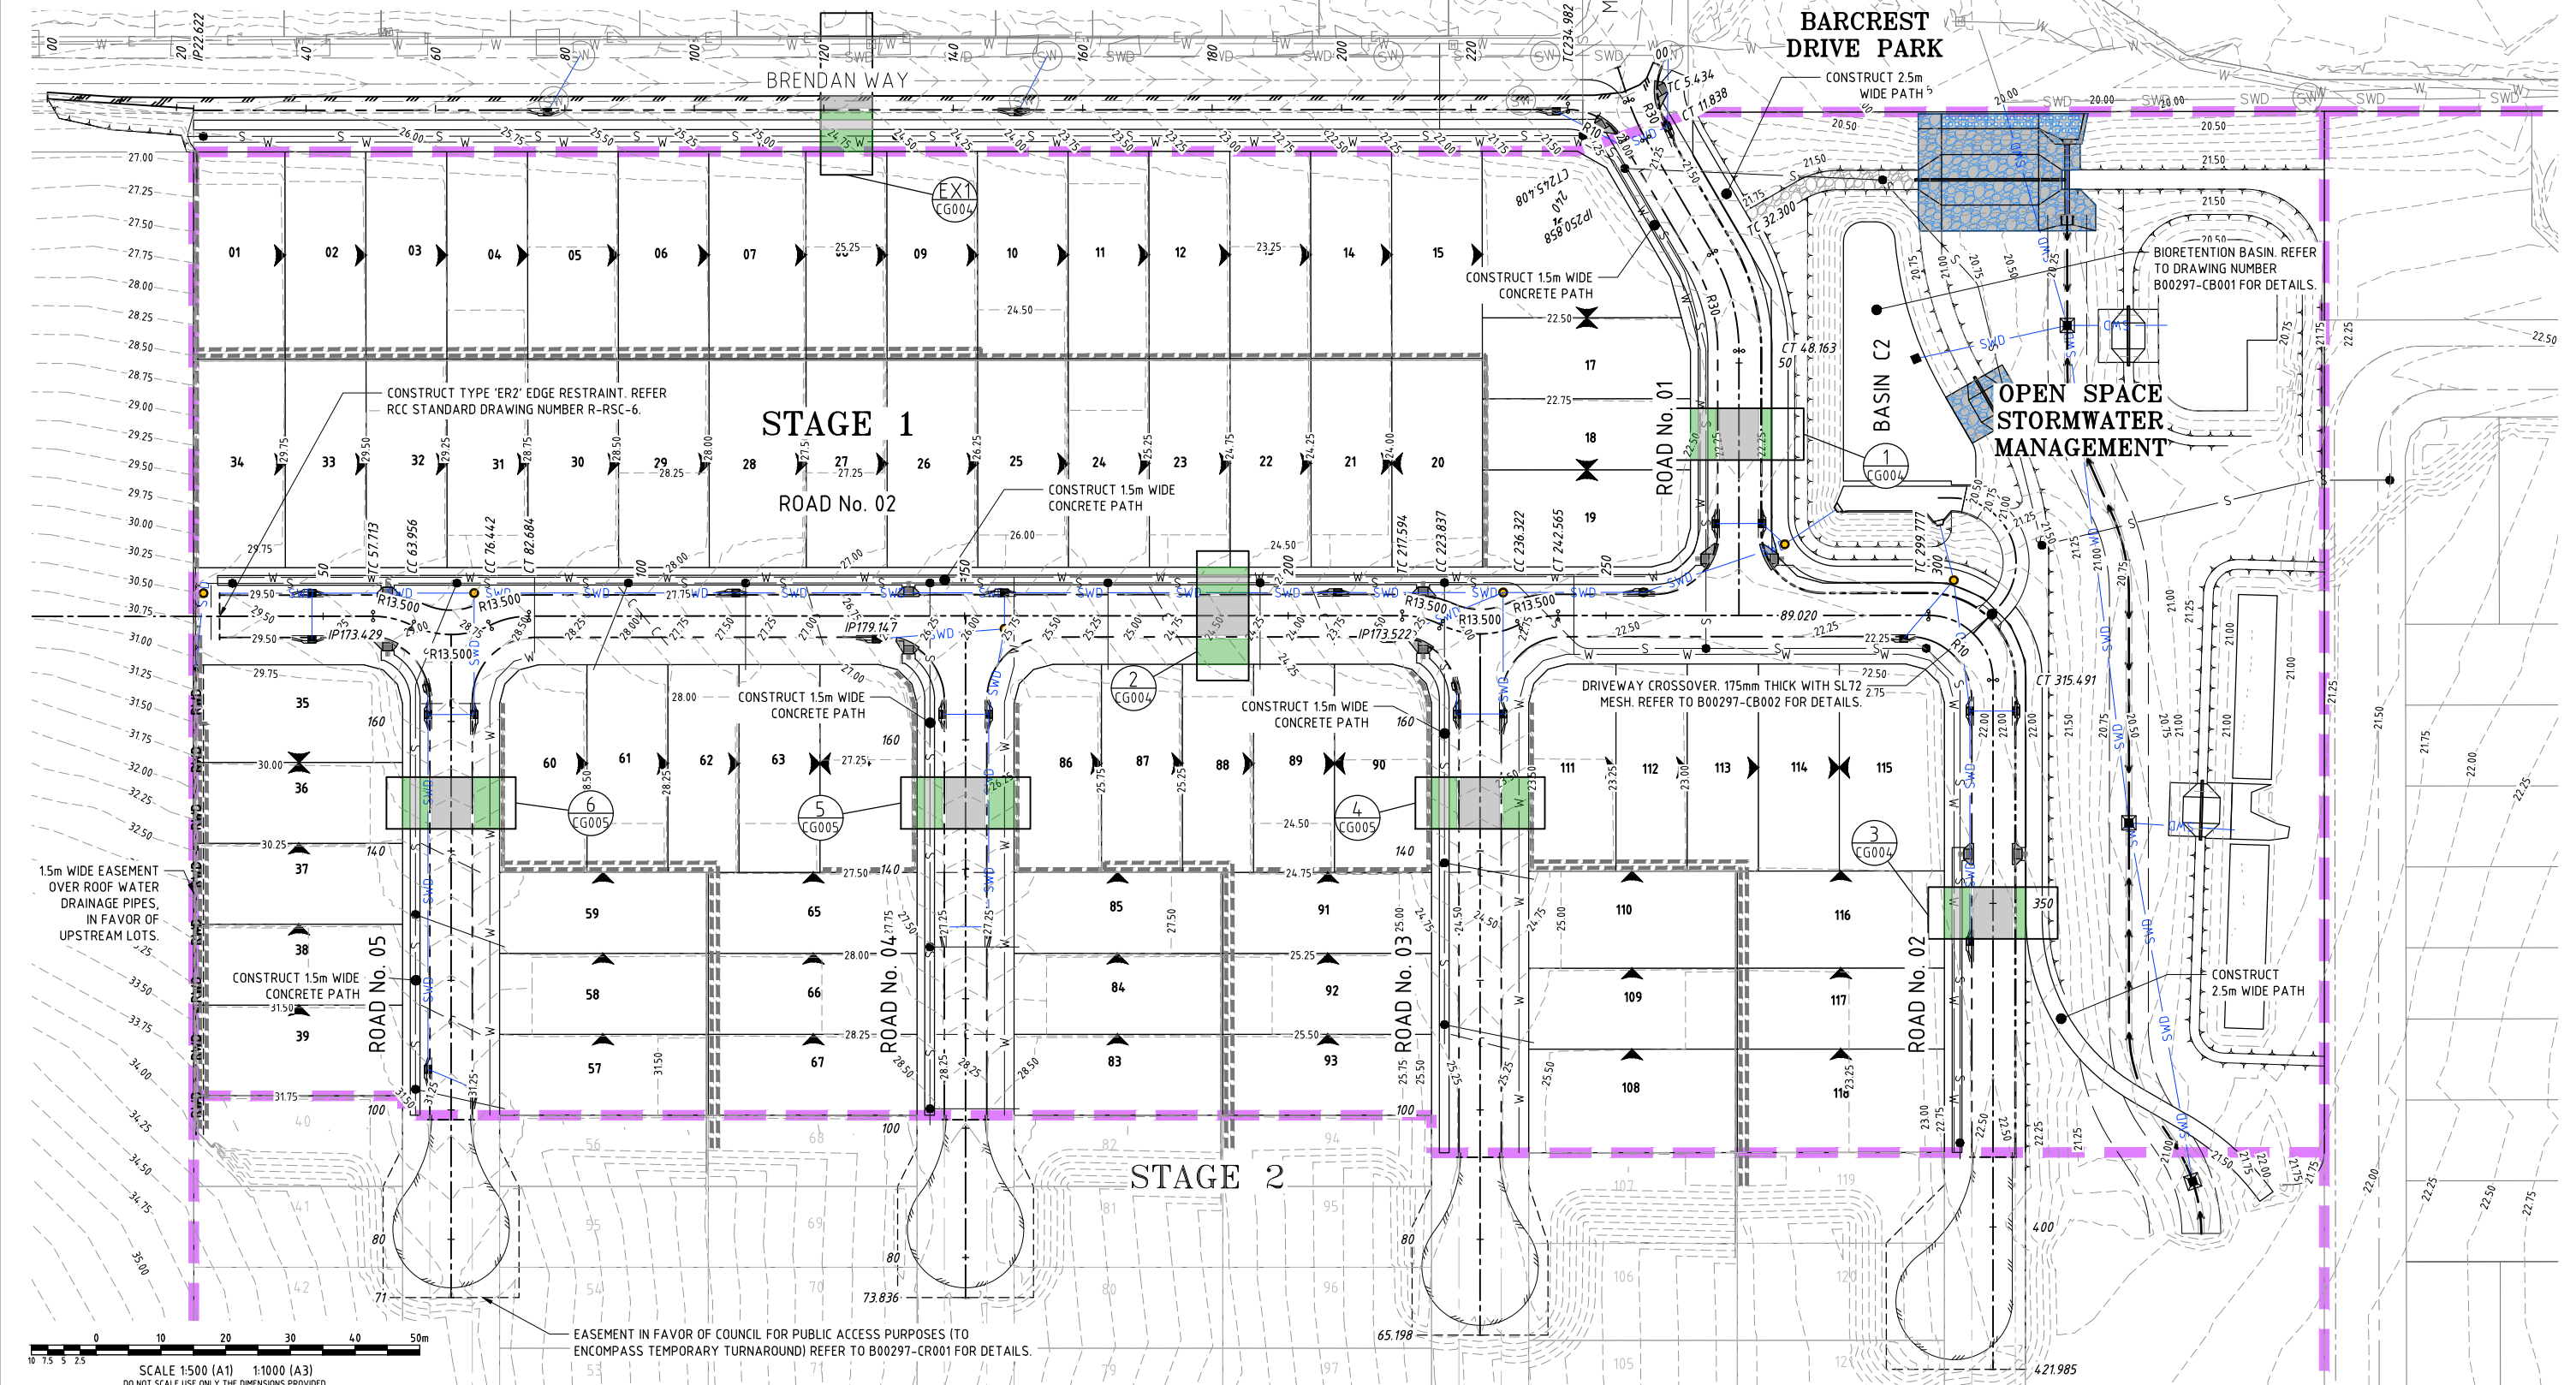


VICTORIA
POINT BAPTIST
CHURCH

BARCREST
DRIVE PARK

STAGE 1
ROAD No. 02

STAGE 2

OPEN SPACE
STORMWATER
MANAGEMENT

 

EASEMENT IN FAVOR OF COUNCIL FOR PUBLIC ACCESS PURPOSES (TO ENCOMPASS TEMPORARY TURNAROUND) REFER TO B00297-CR001 FOR DETAILS.

User: ETHAN SCHAFFER - SHRM Name: C:\Users\ethan\OneDrive\Documents\B00297-CR001\1-2 CURRENT\1-1 Stage 1\B00297-ST1-RDP
 Date: 20/11/2020 4:08:06 PM

Matthew Biggs		Registered Engineer		5555	
20/11/2020		Date		Register	
ENGINEERING CERTIFICATION					
A	ORIGINAL ISSUE	ESS	ESS	MKB	MKB
No.	Amendments	Drawn	Design	Design	Appd
		Date			
This drawing cannot be copied or reproduced in any form or used for any purpose other than that originally intended without the written permission of Empower Engineers and Project Managers ©COPYRIGHT 2020					



Client	URBEX PTY LTD
Project	CLAY GULLY STAGE 1 - OPERATIONAL WORKS
Title	ROADWORKS AND DRAINAGE PLAN

Datum	AHD
PSM	RL
(MGA) COORD	
NOT FOR CONSTRUCTION	
Project No.	B00297-CR002
Drawing No.	
Rev	A